


**STRAIGHT PVC PIPE
PIPE PENETRATION DETAIL**

SCALE: N.T.S.

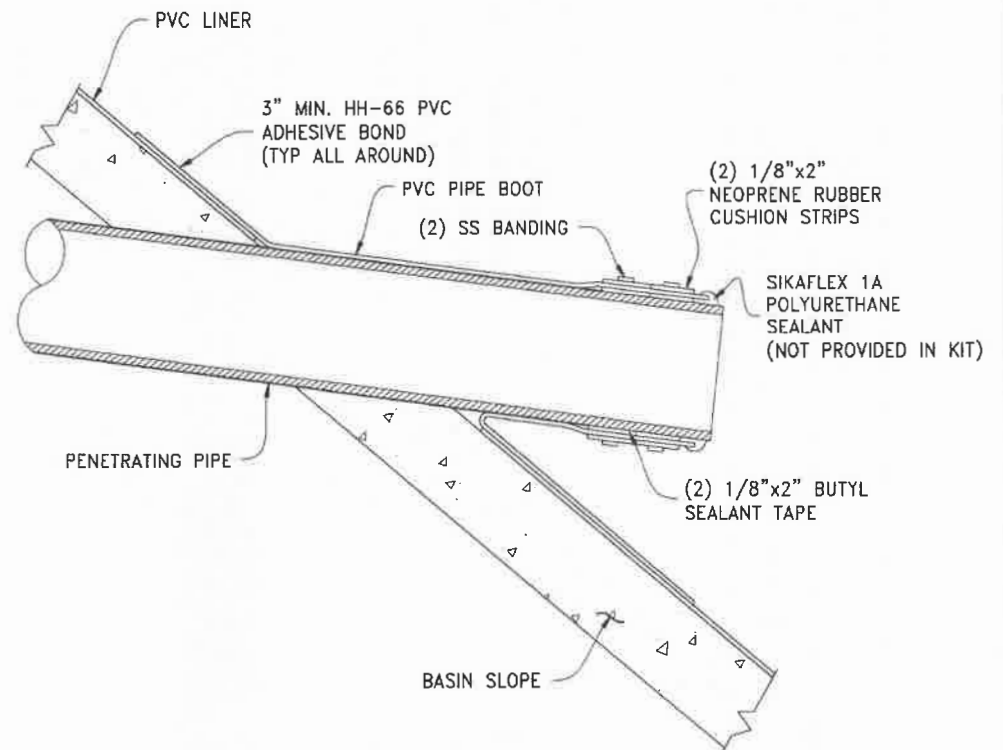

**SLOPED PVC PIPE
PENETRATION BOOT DETAIL**

SCALE: N.T.S.

APPROVED BY:	REVISION BLOCK & PROPRIETARY NOTE				LAYFIELD USA CORPORATION 2500 Sweetwater Springs Blvd Suite 110 Spring Valley, CA 91978 Phone: (619) 562-1200		JOB NAME: STANDARD DRAWINGS			
CHECKED BY:	SYM	DESCRIPTION	DR. BY	DATE			APPD	PVC PIPE BOOT INSTALLATION	SHT 1 OF 1	
DESIGNED BY: GKP	THIS DRAWING AND THE INFORMATION CONTAINED HEREIN ARE CONFIDENTIAL AND PROPRIETARY AND SHALL NOT BE COPIED NOR USED IN ANY MANNER WITHOUT WRITTEN AUTHORIZATION FROM THE LAYFIELD USA CORPORATION						03-09-2018			
DRAWN BY: G.K. PETERSON							JOB: TBD			